
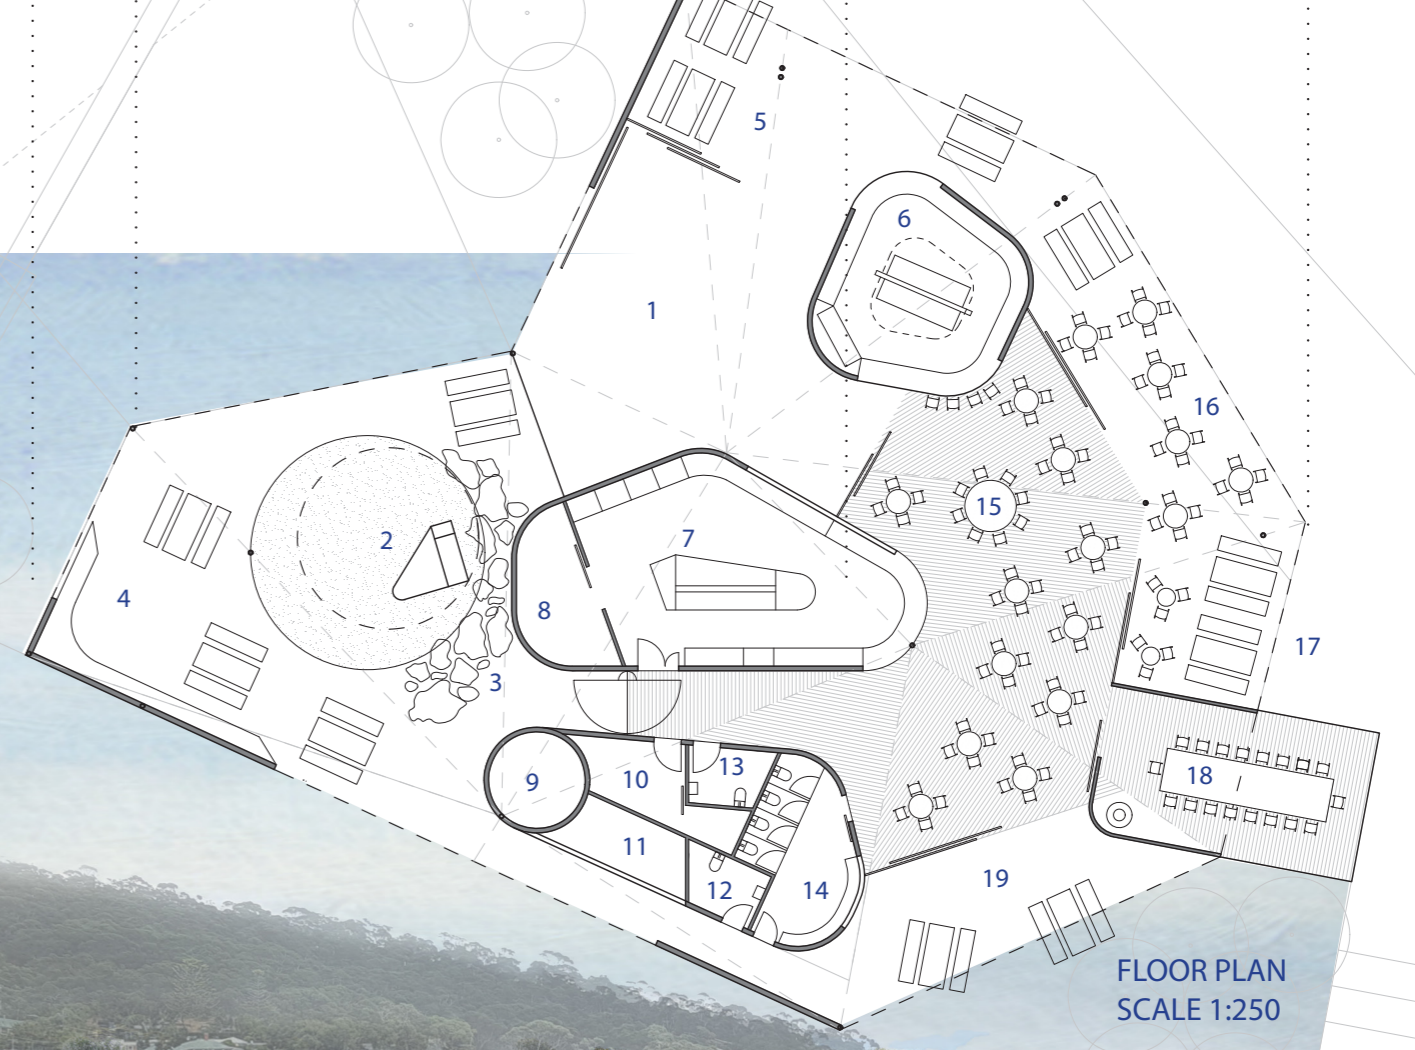
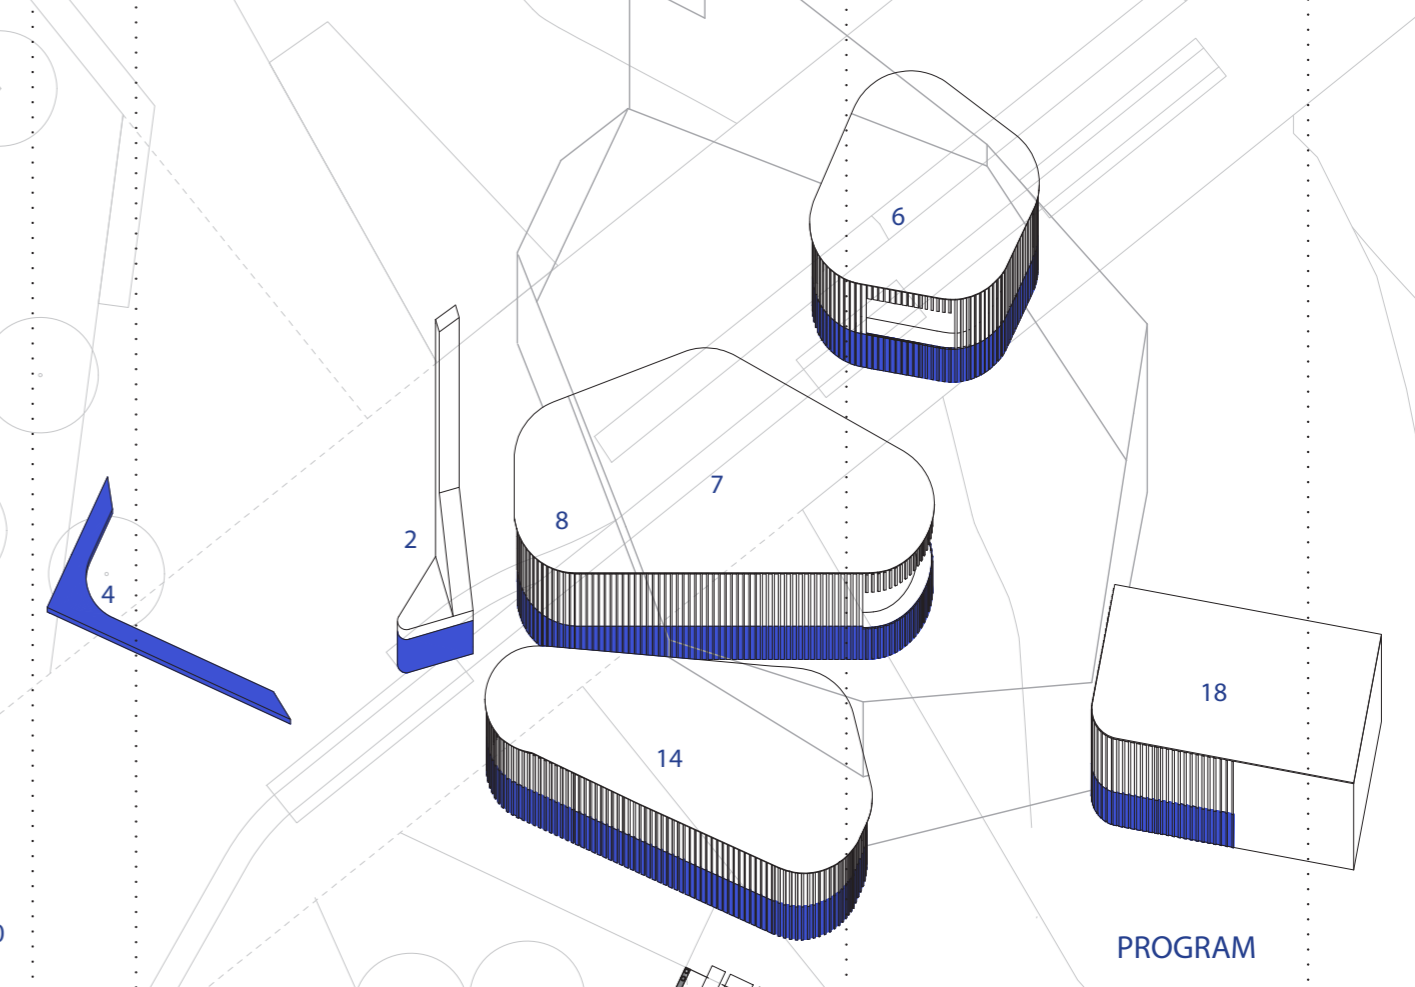
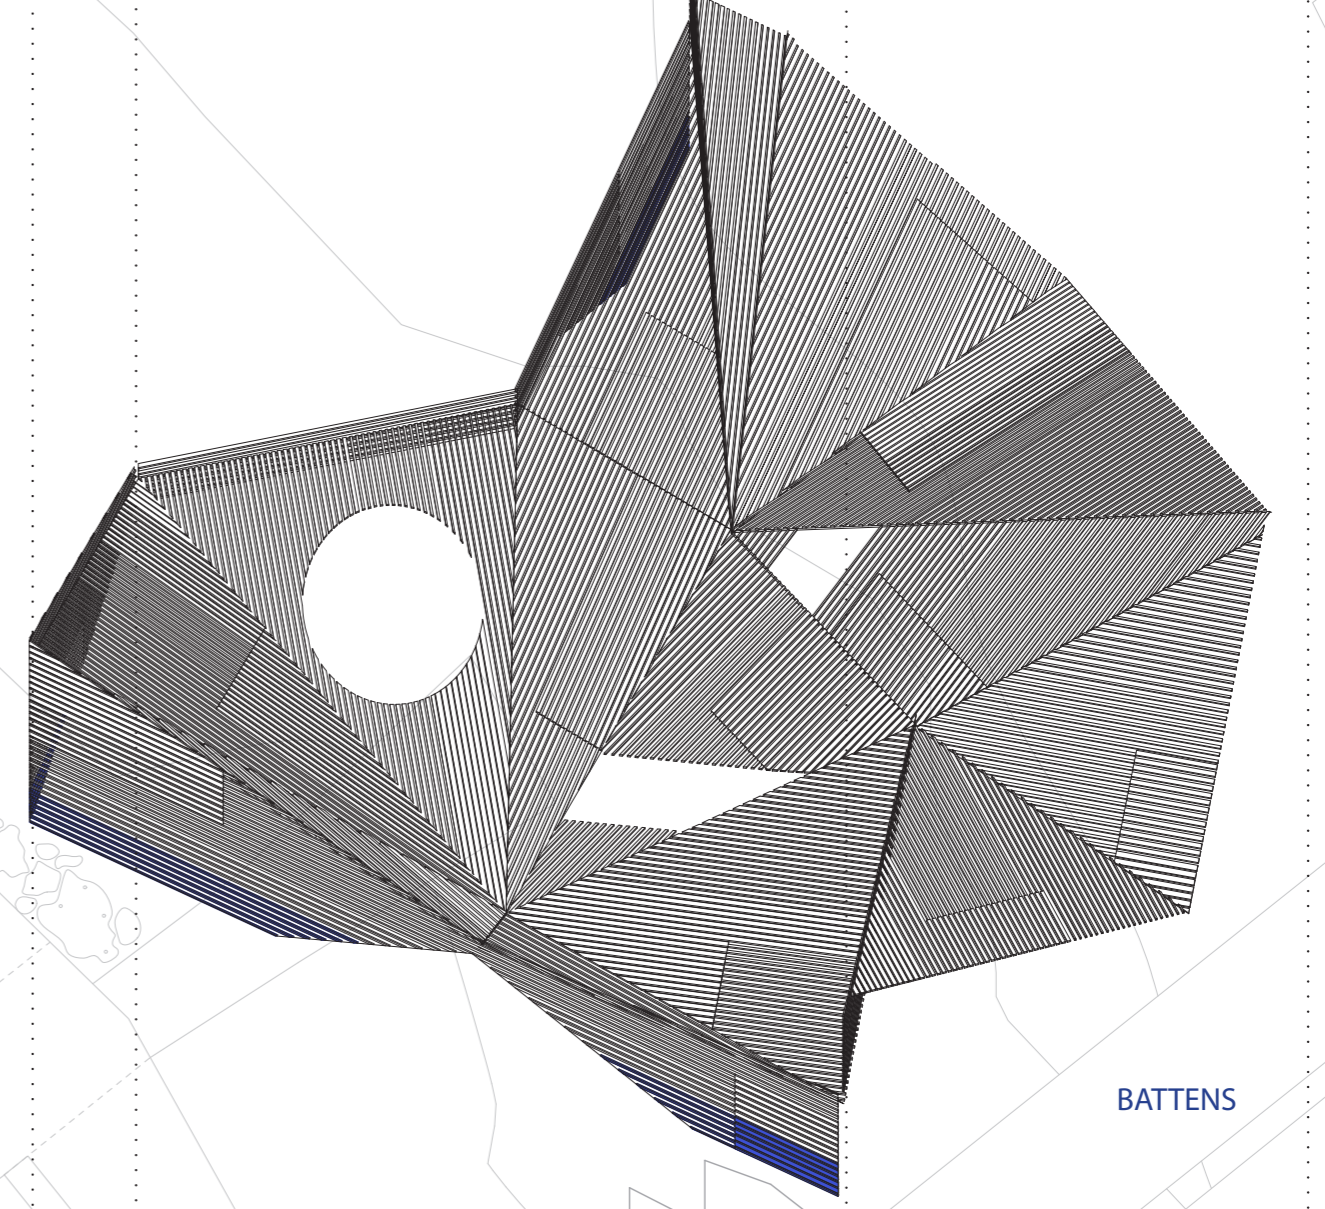
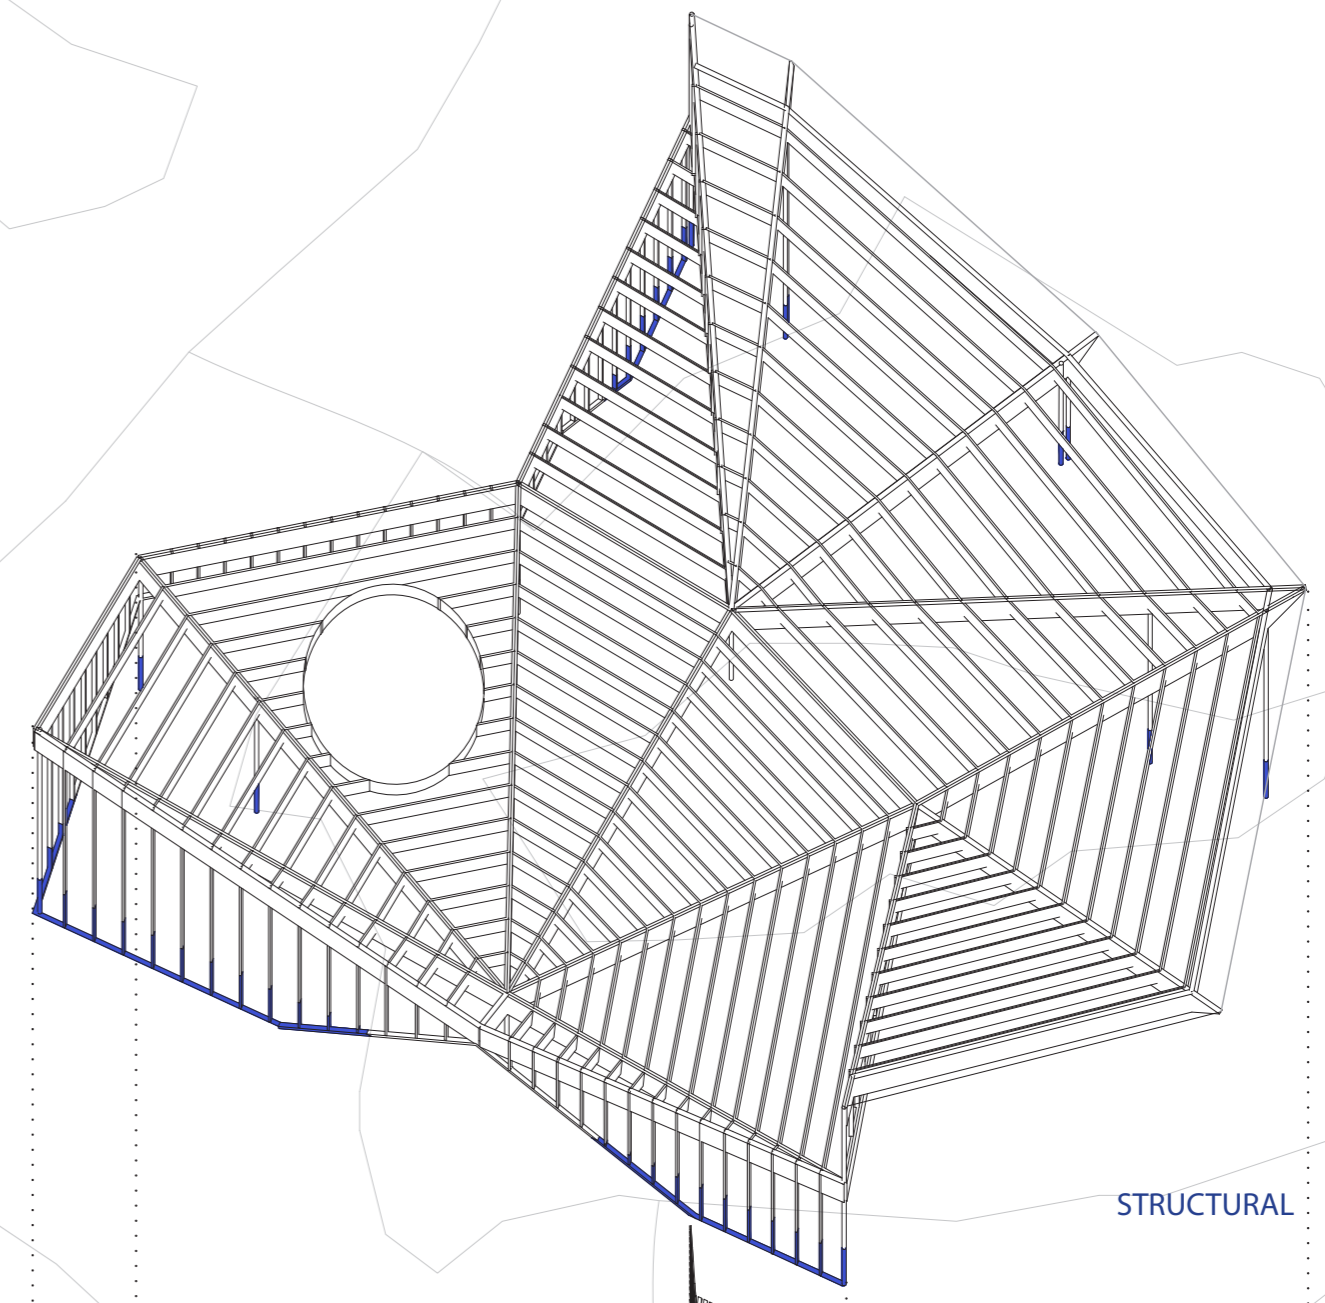
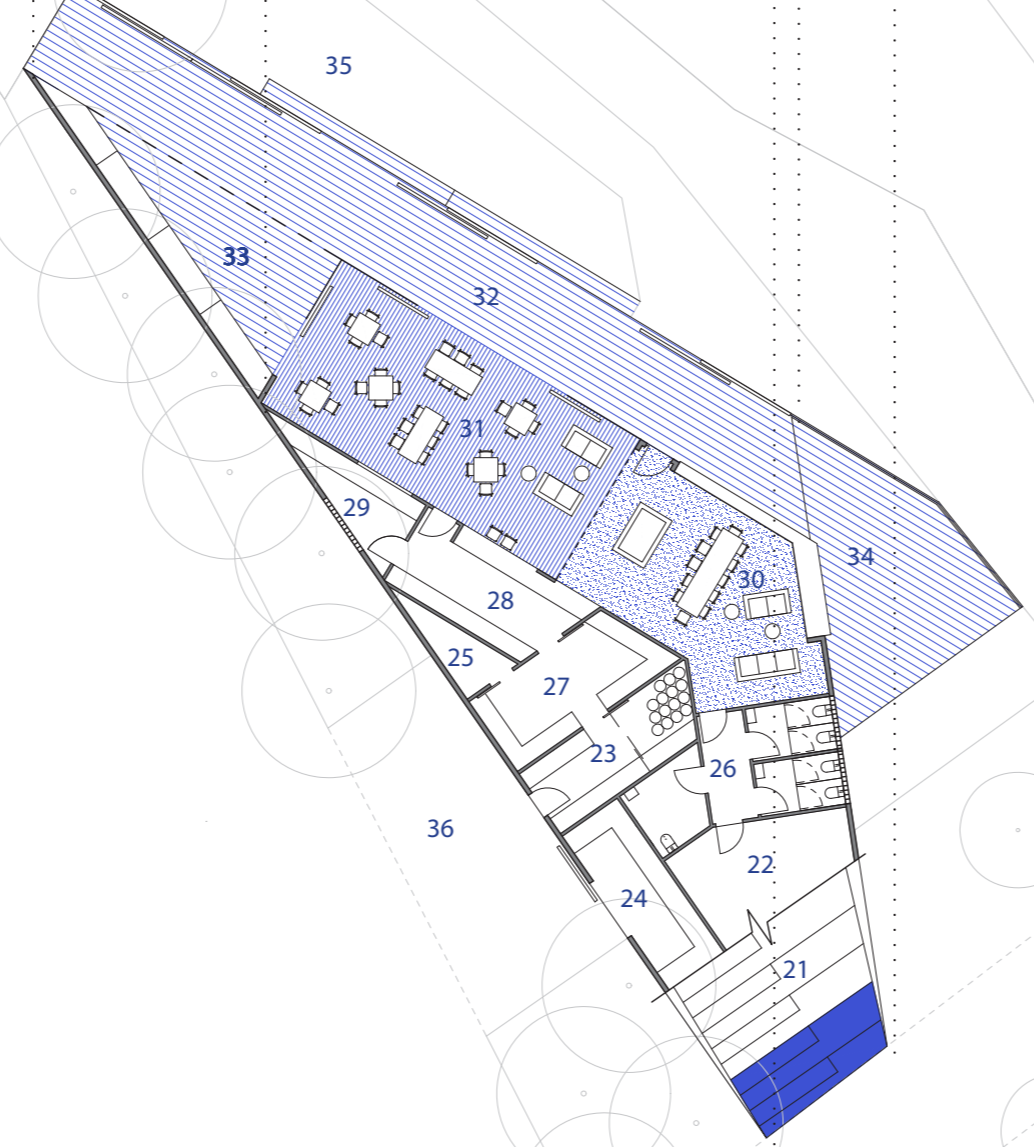


1. FOYER / ENTRY / EVENTS
2. WOOD FIRED OVEN
3. ROCK BANK SEATING
4. PUBLIC SEATING WEST
5. PUBLIC SEATING NORTH
6. BAR / FRONT OF HOUSE
7. KITCHEN
8. STORAGE / COOLROOM
9. WATER TANK
10. B.O.H / STORE
11. BIN STORE
12. UNISEX ACCESSIBLE WC
13. UNISEX ACCESSIBLE WC
14. UNISEX WC
15. RESTAURANT DINING
16. OUTDOOR RESTAURANT DINING
17. ALL SEASONS OUTDOOR DINING
18. COMMUNAL DINING ROOM
19. PUBLIC SEATING SOUTH
20. MOVEABLE PUBLIC SEATING
21. AMPHITHEATRE STAIRS
22. STORE
23. STORE
24. FISH WASH
25. STORE
26. AMENITIES
27. LAAC KITCHEN
28. BAR
29. OFFICE
30. COMMUNITY ROOM
31. CLUB ROOM
32. DECK
33. TERRACE/FISH COMP DISPLAY
34. RAMP
35. LAWN
36. BOAT WASH

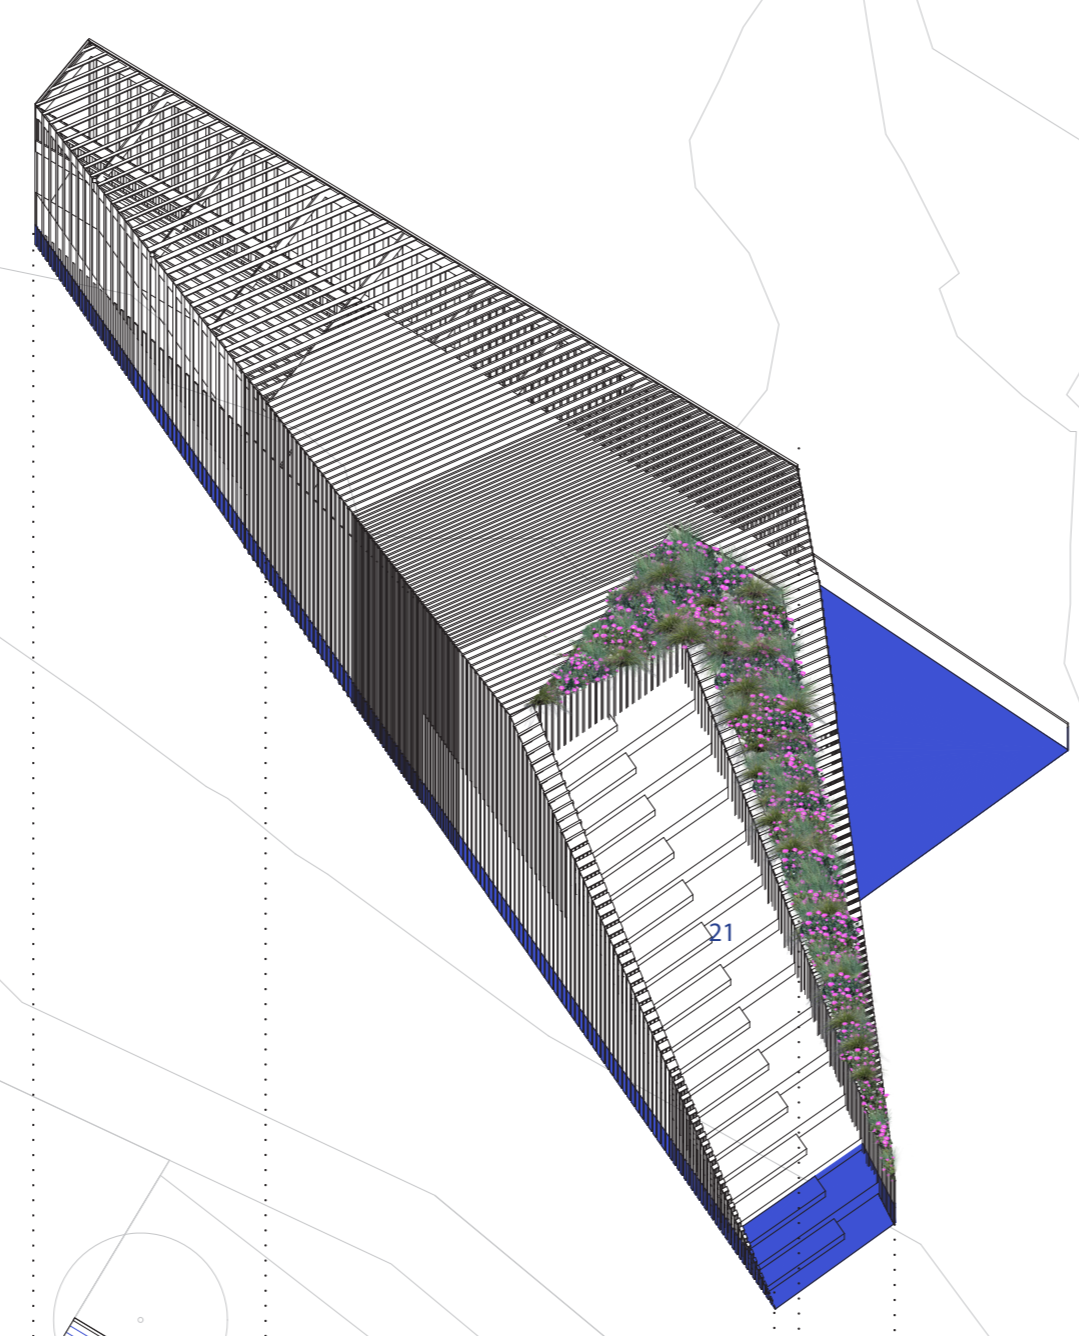

WHERE PEOPLE MEET

THE WATERLINE  
SHARING COMMON GROUND AT POINT GREY